

Conservation area = approx. 24.30ha


Legend

- - - Non-perennial center line
- Perennial center line
- 32m from non-perennial center lines
- Alternative 3 - Conservation area
- Existing driveways/Firebreaks
- ★ Alternative 3 - Passing bays
- Alternative 3 - Driveways
- Alternative 3 - House footprints
- Alternative 3 - Disturbance footprints
- 5m Contour lines
- Erf 220
- Future proposed neighbouring development footprint



Alternative 3 - Environmental sensitivities map

Date: 26 August 2022
 Project No: 1082
 Drawn By: I. Delport

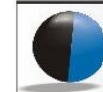

HilLand Environmental
 Environmental Assessment Practitioners


166 Mountview, Victoria Heights
 P.O. Box 590 - George, 6530 - Western Cape, South Africa
 Tel: +27 (0) 44 889 0229
 Fax: +27 (0) 44 889 0228
 Mobile: +27 (0) 82 558 6589
 Email: info@hilland.co.za
 www.hilland.co.za

Aerial Image - Google Earth 2021
 Cadastral Data- Surveyor General 2019
 5m Contours - NGI 2007
 Watercourses - NGI 2009

Projected Coordinate System: GS_1984_UTM_Zone_34S

HilLand Environmental (Pty) Ltd
 166 Mountview Farm, Victoria Heights
 P.O.Box 590 - George, 6530 - Western Cape - South Africa
 www.hilland.co.za
 Mobile:+27 (0) 825586589 - Office: +27 (0) 44 8890229 - Fax: +27 (0)86 5425248

Conservation area = approx. 24.30ha

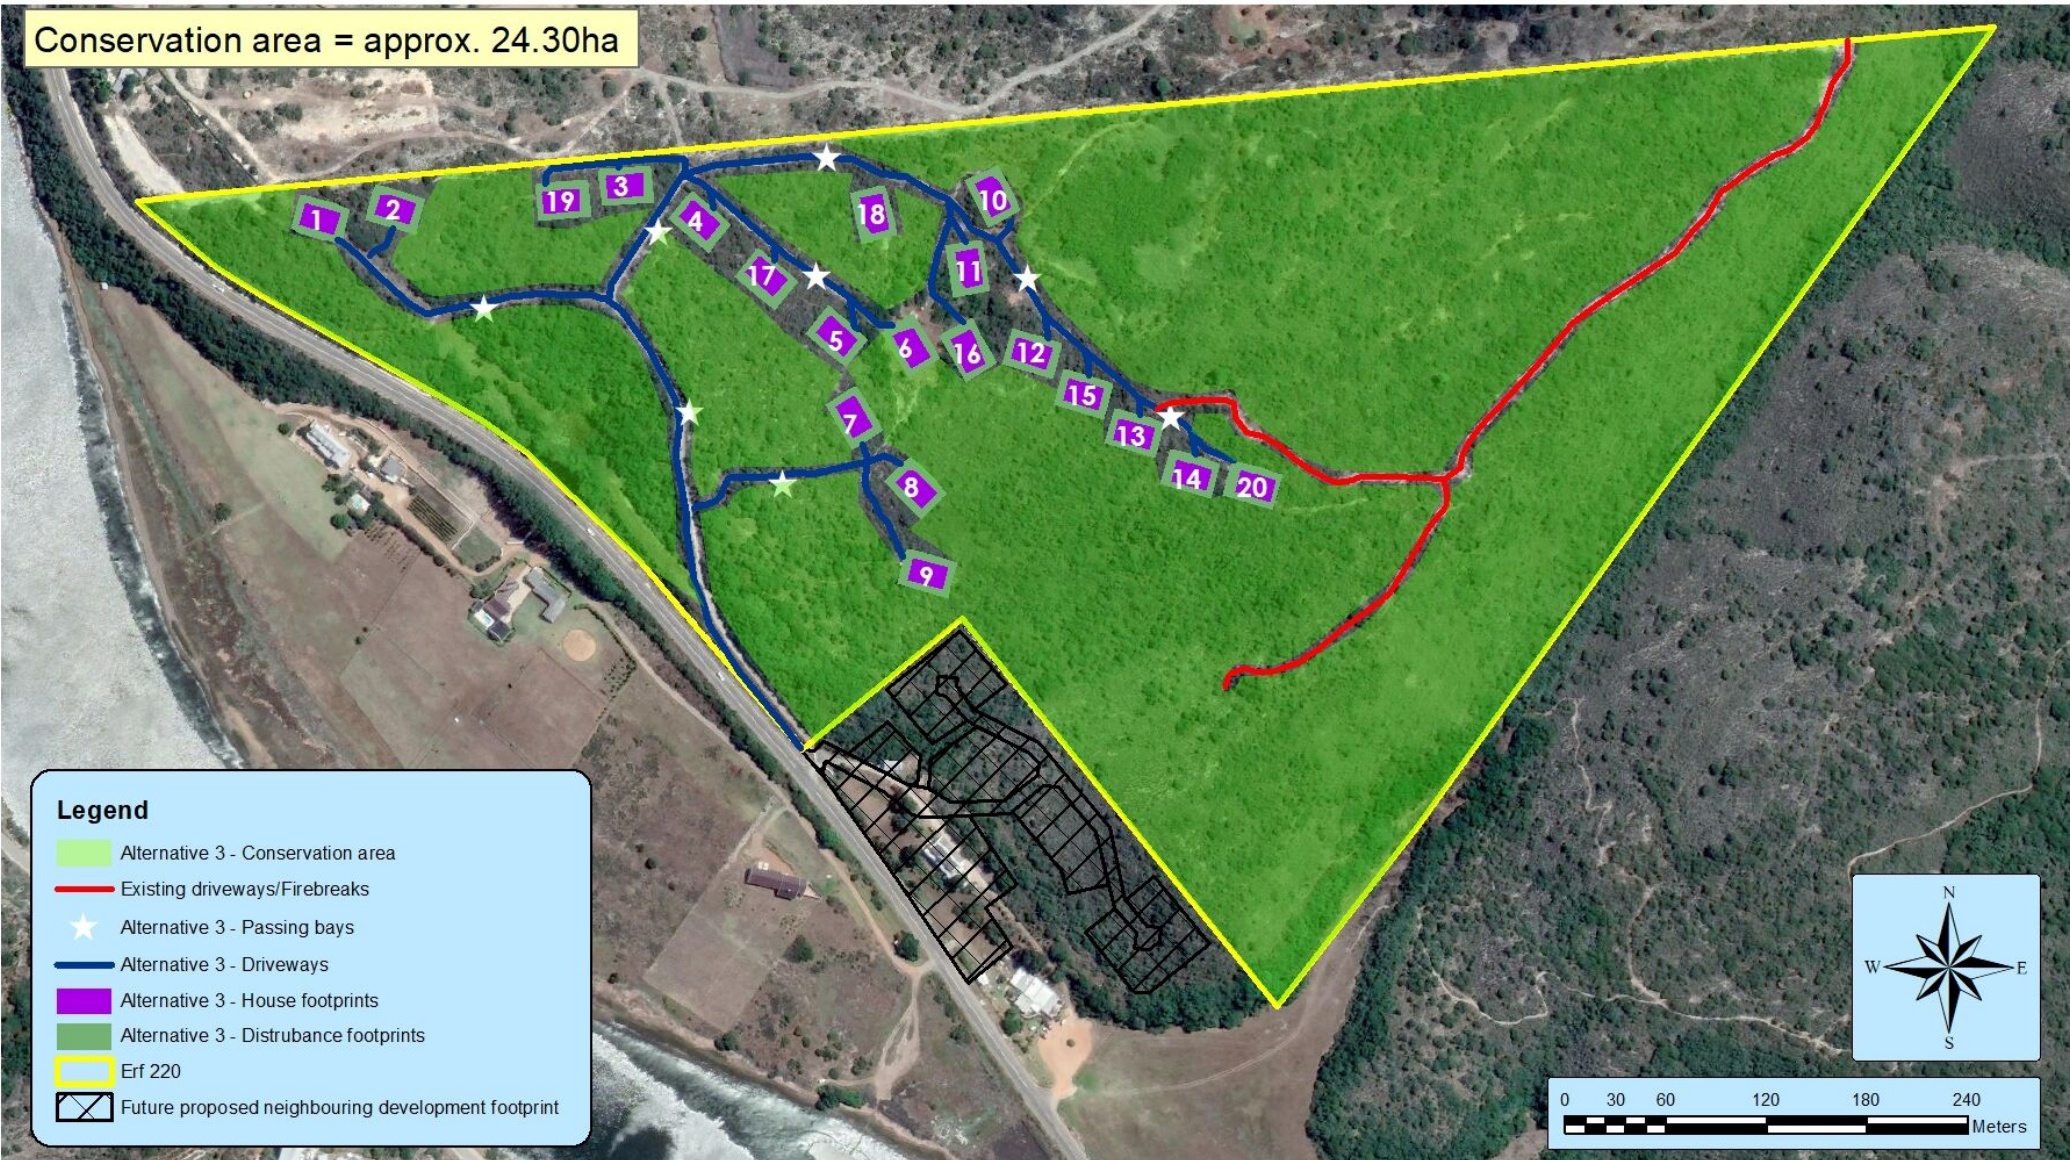


Legend

- Alternative 3 - Conservation area
- Existing driveways/Firebreaks
- Alternative 3 - Passing bays
- Alternative 3 - Driveways
- Alternative 3 - House footprints
- Alternative 3 - Disturbance footprints
- Erf 220
- Future proposed neighbouring development footprint

Alternative 3 - Site plan and conservation area

Date: 26 August 2022
 Project No: 1082
 Drawn By: I. Delport

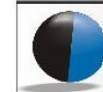

HilLand Environmental
 Environmental Assessment Practitioners

166 Mountview, Victoria Heights
 P.O. Box 590 - George, 6530 - Western Cape, South Africa
 Tel: +27 (0) 44 889 0229
 Fax: +27 (0) 44 889 0229
 Mobile: +27 (0) 82 545 589
 Email: info@hilland.co.za
 www.hilland.co.za

Aerial Image - Google Earth 2021
 Cadastral Data- Surveyor General 2019
 5m Contours - NGI 2007

Projected Coordinate System: GS_1984_UTM_Zone_34S

HilLand Environmental (Pty) Ltd
 166 Mountview Farm, Victoria Heights
 P.O.Box 590 - George, 6530 - Western Cape - South Africa
 www.hilland.co.za
 Mobile:+27 (0) 825586589 - Office: +27 (0) 44 8890229 - Fax: +27 (0)86 5425248