


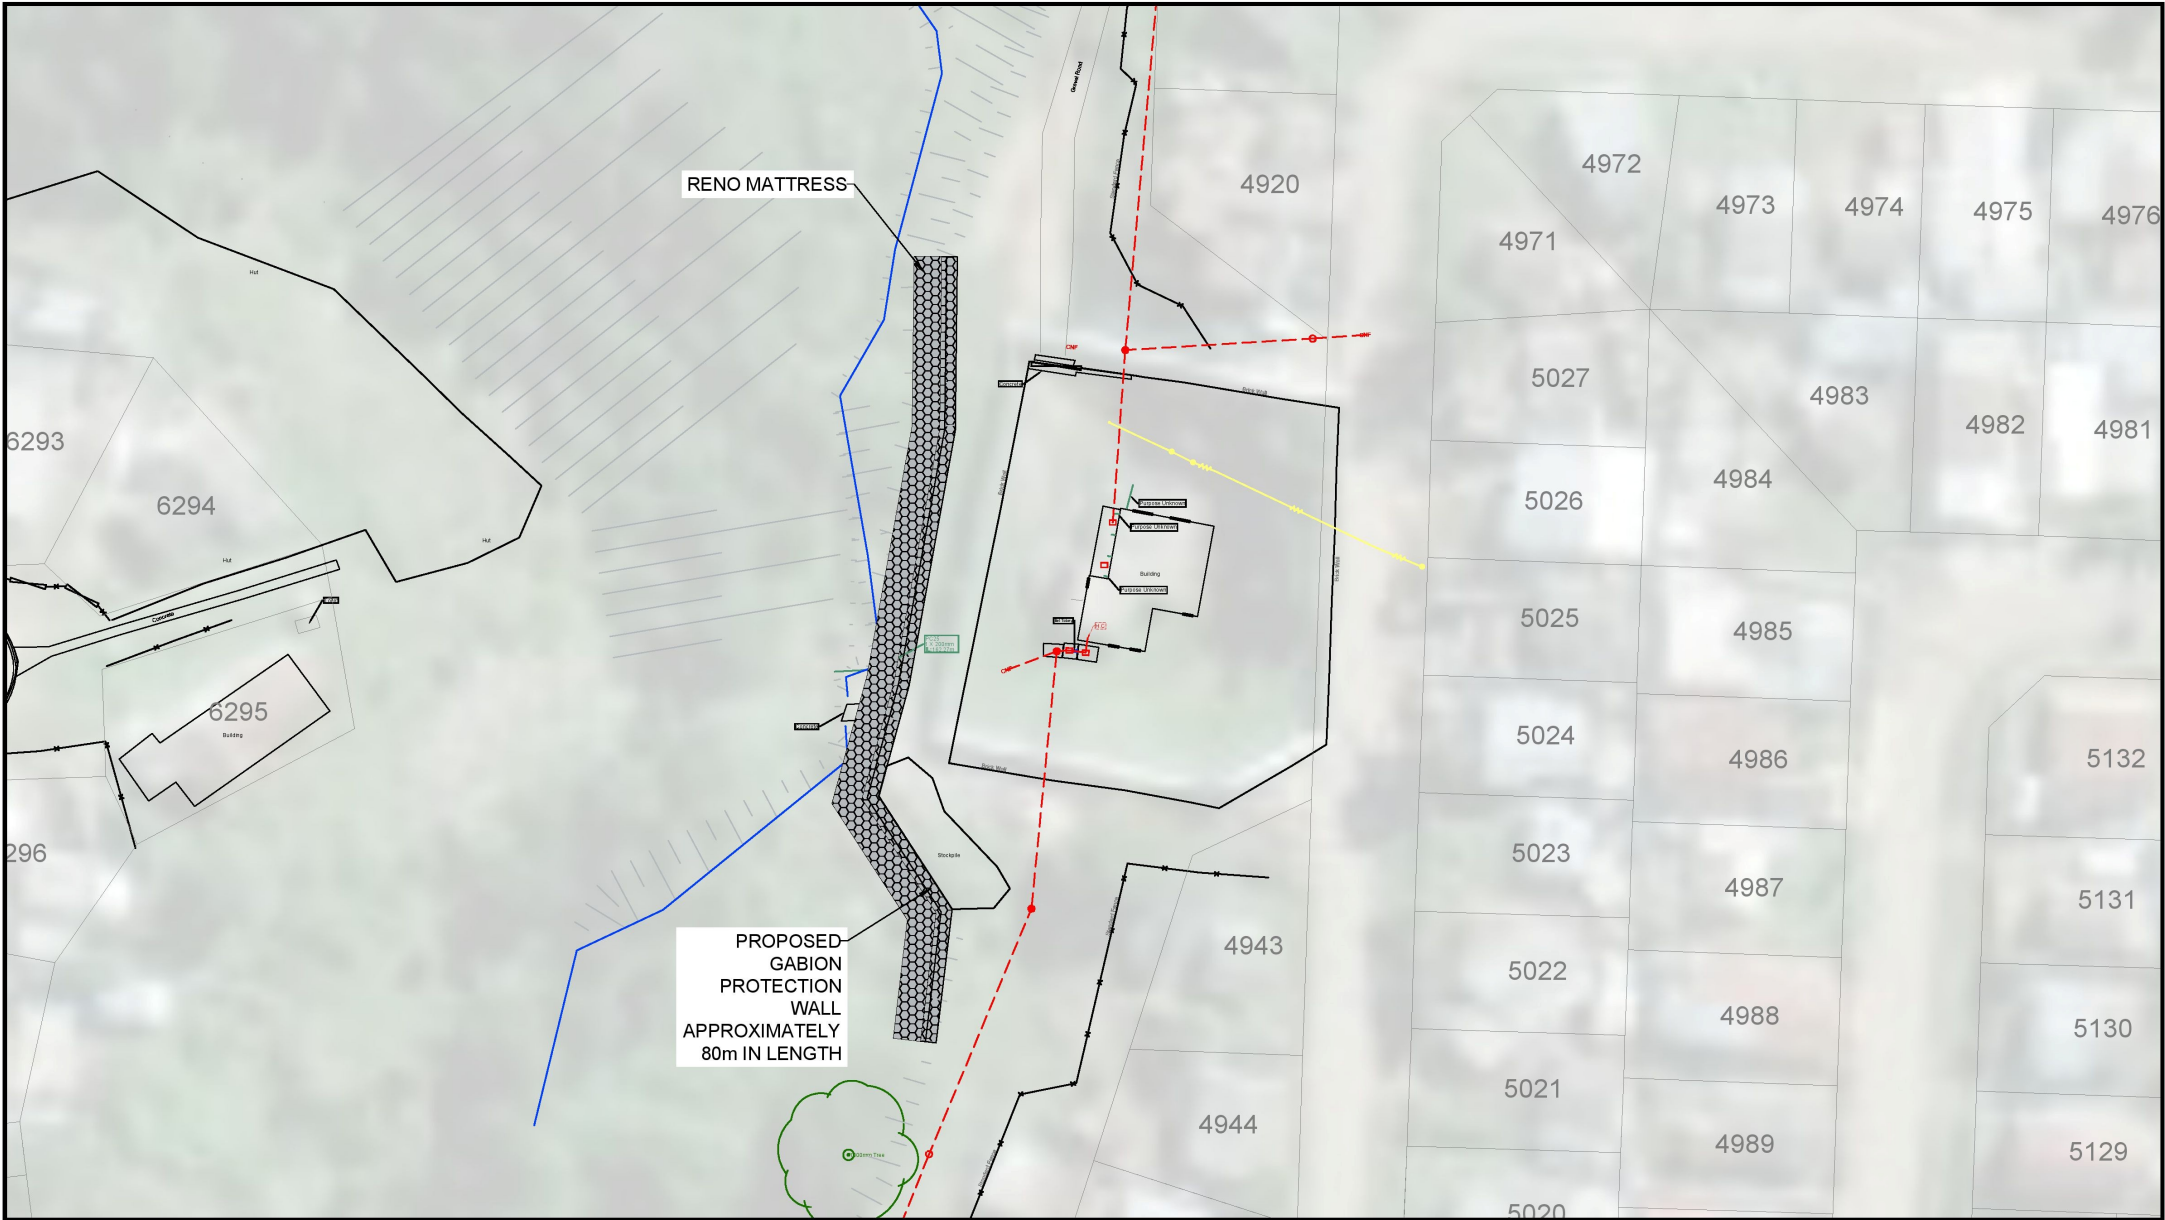

A	FOR INFORMATION	2026-03-17	LJ	FvE	
REV	DESCRIPTION	DATE	REV BY	CHKD	
REVISIONS					

DESIGNED	
DRAWN	
CHECKED	
Copyright of this document and/or drawing rests with Lyners, unless otherwise agreed to in writing and no part of this document and/or drawing may be reproduced, copied or transmitted in any form or by any means whatsoever by any person without written permission by the copyright holder. All dimensions must be verified on site before the works commence. Refer any discrepancies to the Engineer. The reference made to Engineer will also refer to Employer's Agent for GCC 2015 or GCC 2025. Contracts where applicable.	



CONSULTING ENGINEERS

LYNERS

BELLVILLE OFFICE:
PO Box 4501, TYGERVALLEY, 7530
Tel: 021 514 0300
email: bellville@lyners.co.za

PAARL OFFICE:
PO Box 70, PAARL, 7646
Tel: 021 872 0622
email: paarl@lyners.co.za

GEORGE OFFICE:
PO Box 757, GEORGE, 6530
Tel: 044 887 0223
email: george@lyners.co.za

PROJECT	KWANOKUTHULA SEWER INFRASTRUCTURE UPGRADES
TITLE	GABION WALL

SCALE on A3 AS SHOWN	SHEET 1 OF 1
CONTRACT No.	PROJECT No. 19118CG
DRAWING No. 19118-C-005-0	REV 
COORDINATE SYSTEM: WGS84 / Lo 23°	