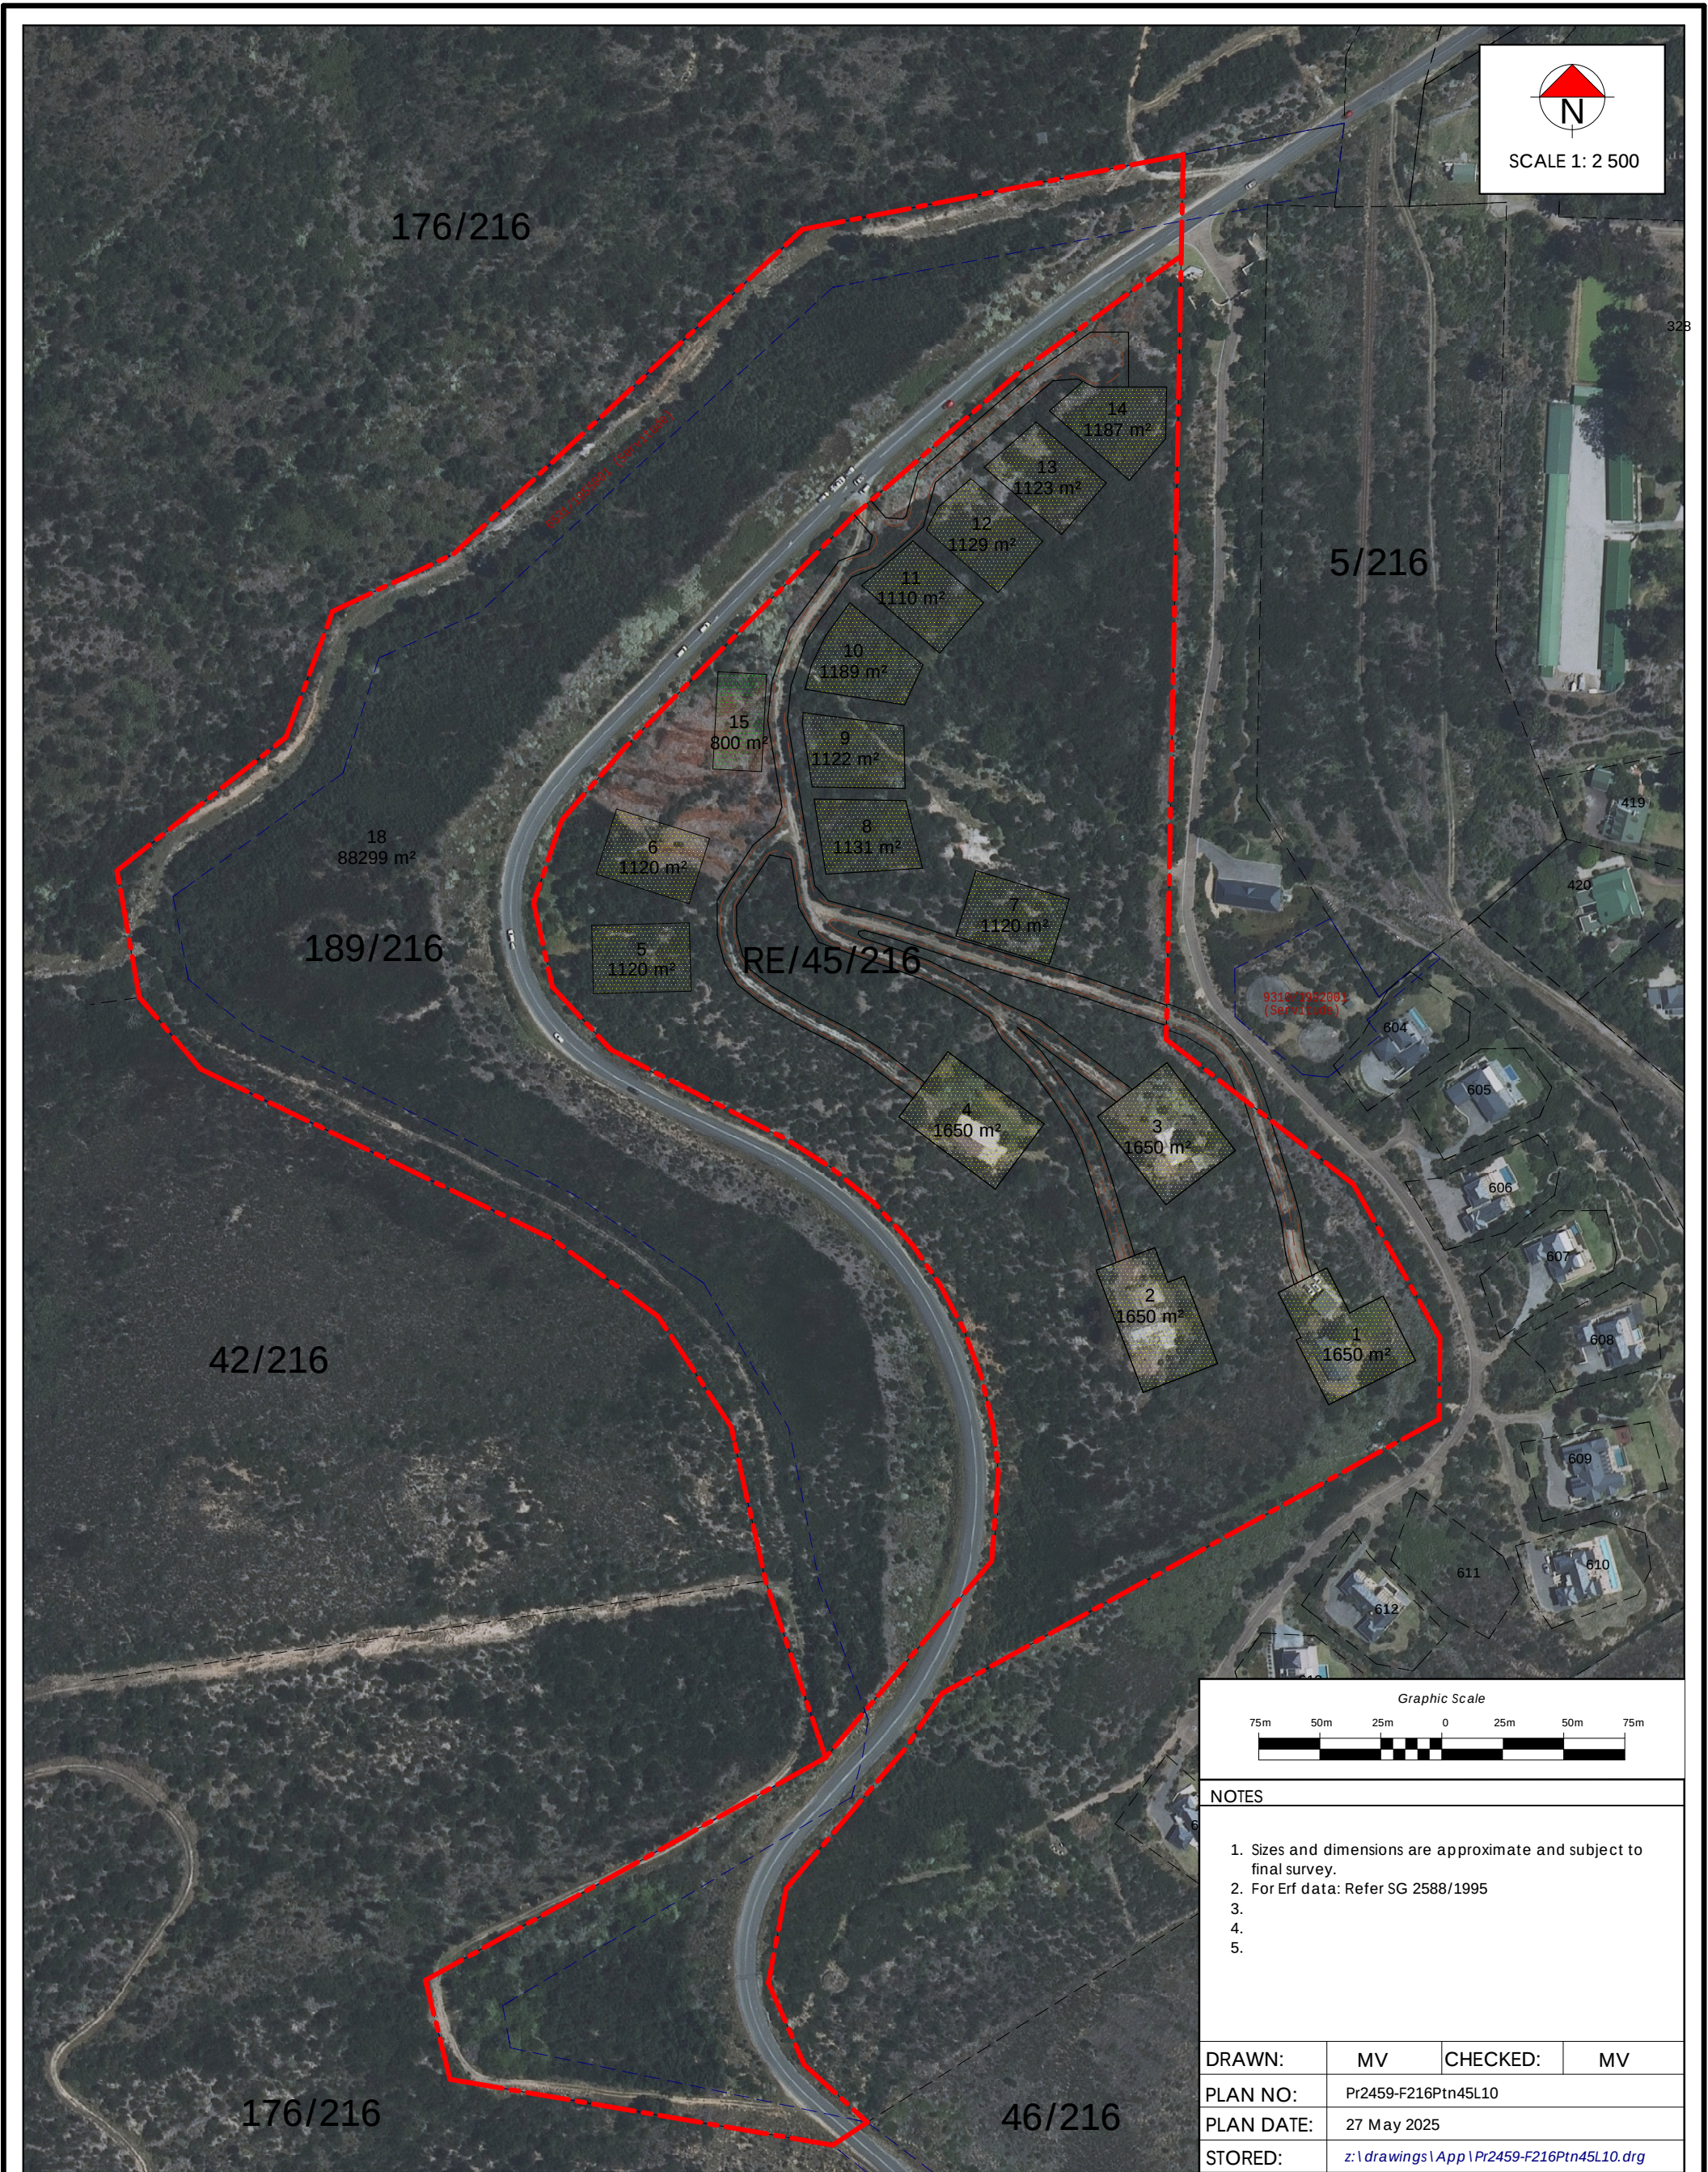


- NOTES
1. Sizes and dimensions are approximate and subject to final survey.
 2. For Erf data: Refer SG 2588/1995
 - 3.
 - 4.
 - 5.

DRAWN:	MV	CHECKED:	MV
PLAN NO:	Pr2459-F216Ptn45L10		
PLAN DATE:	27 May 2025		
STORED:	z:\drawings\App\Pr2459-F216Ptn45L10.dwg		

PORTION 45 OF THE FARM
UITZIGHT NO 216, KNYSNA MUNICIPALITY

LAYOUT PLAN
(Alternative Layout)

MUNICIPAL MANAGER

DATE:



Marika Vreken
URBAN & ENVIRONMENTAL PLANNERS

21 Trotter Street, PO Box 2180
KNYSNA 6570

(044) 382 0420
086 459 2987
e-mail: marike@vreken.co.za
www.vreken.co.za