


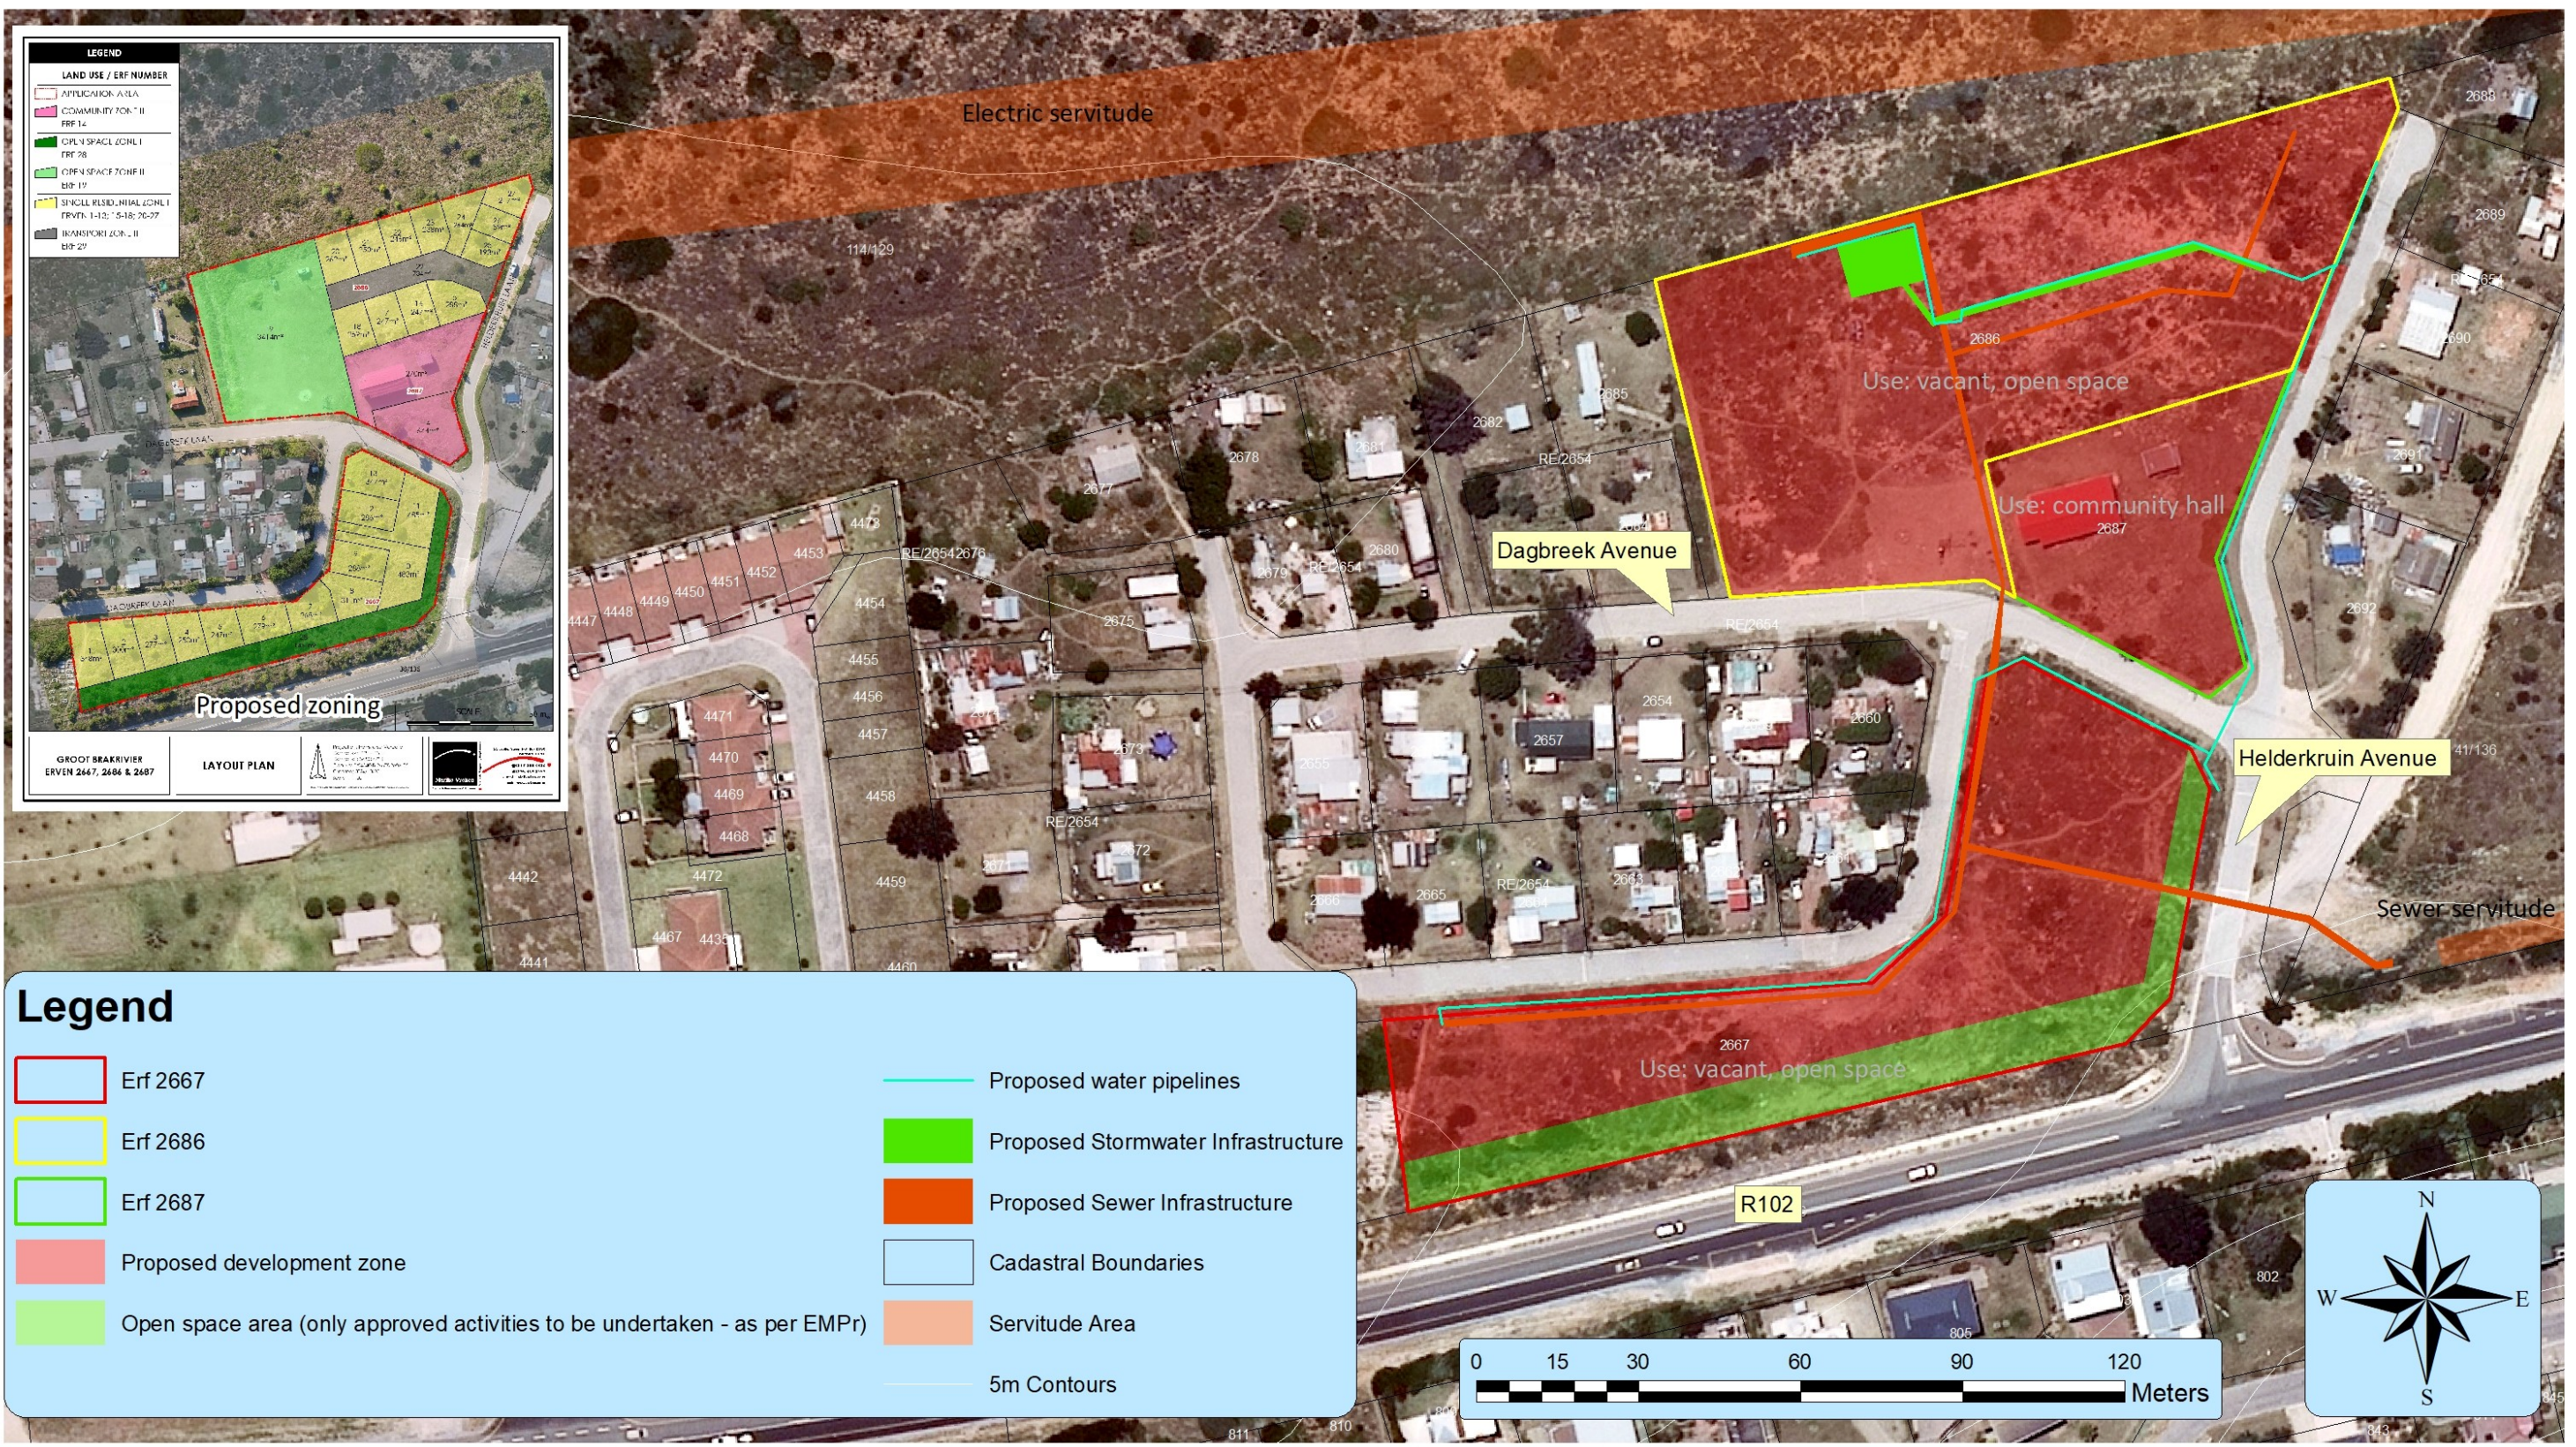

Preferred Site Development Plan (SDP)		Date: 15 July 2026 Project No: 1323 Drawn By: I. Delpont	
Note: The services and stormwater layout indicated are indicative, as they will depend on the final design.			
Cadastral - Surveyor General 2019 Aerial Imagery - Surveyor General 2020	Projected Coordinate System: GS_1984_UTM_Zone_34S SDP - Marike Vreken Town Planners, 2024; V3 Consulting Eng 2026 Scale:1:600	 Hilland Environmental Environmental Assessment Practitioners	
		164 Mount View, Victoria Heights P.O. Box 510, George 6530 Western Cape, South Africa Tel: +27 (0) 44 889 0229 Mobile: +27 (0) 82 558 6589 E-mail: admin@hilland.co.za www.hilland.co.za	