




REVISIONS		
DRAWING STATUS		
STAGE 2: CONCEPT PLANS APPROVED		
PROJECT TITLE		
PROPOSED NEW HOUSE for CHARLES MALLEN LUNDALL on Fransmanshoek 32 of 27		
DRAWING DESCRIPTION		
Siteplan		
SCALE	AS SHOWN	
DATE	MAY 2026	
DESIGN	JASON HENRI	
DRAWN BY	JWD	
CHECKED BY	JWD	
ARCHITECT	JWD	
 A R C X I L ARCHITECTS Member of the AFRICA 2020 OFFICE 11 14, KENNEDY ROAD JOHANNESBURG 2001		
PROJECT NO.	DRAWING NO.	REVISION
PENDING	A.01.1	6

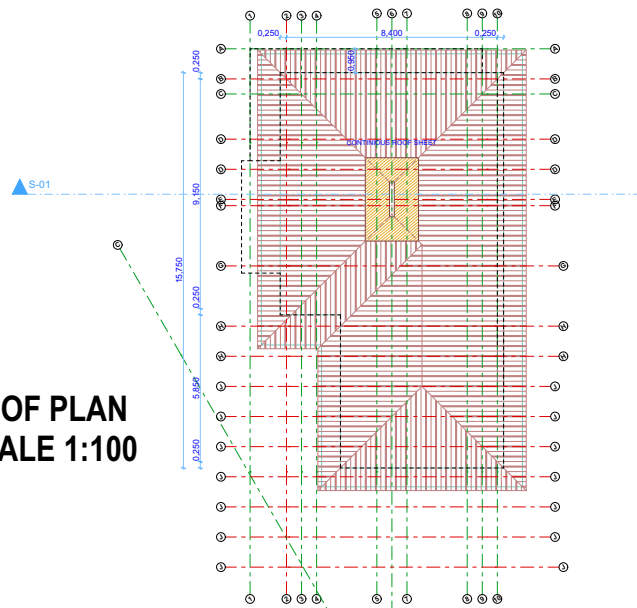

SECTION A-A
SCALE 1:50

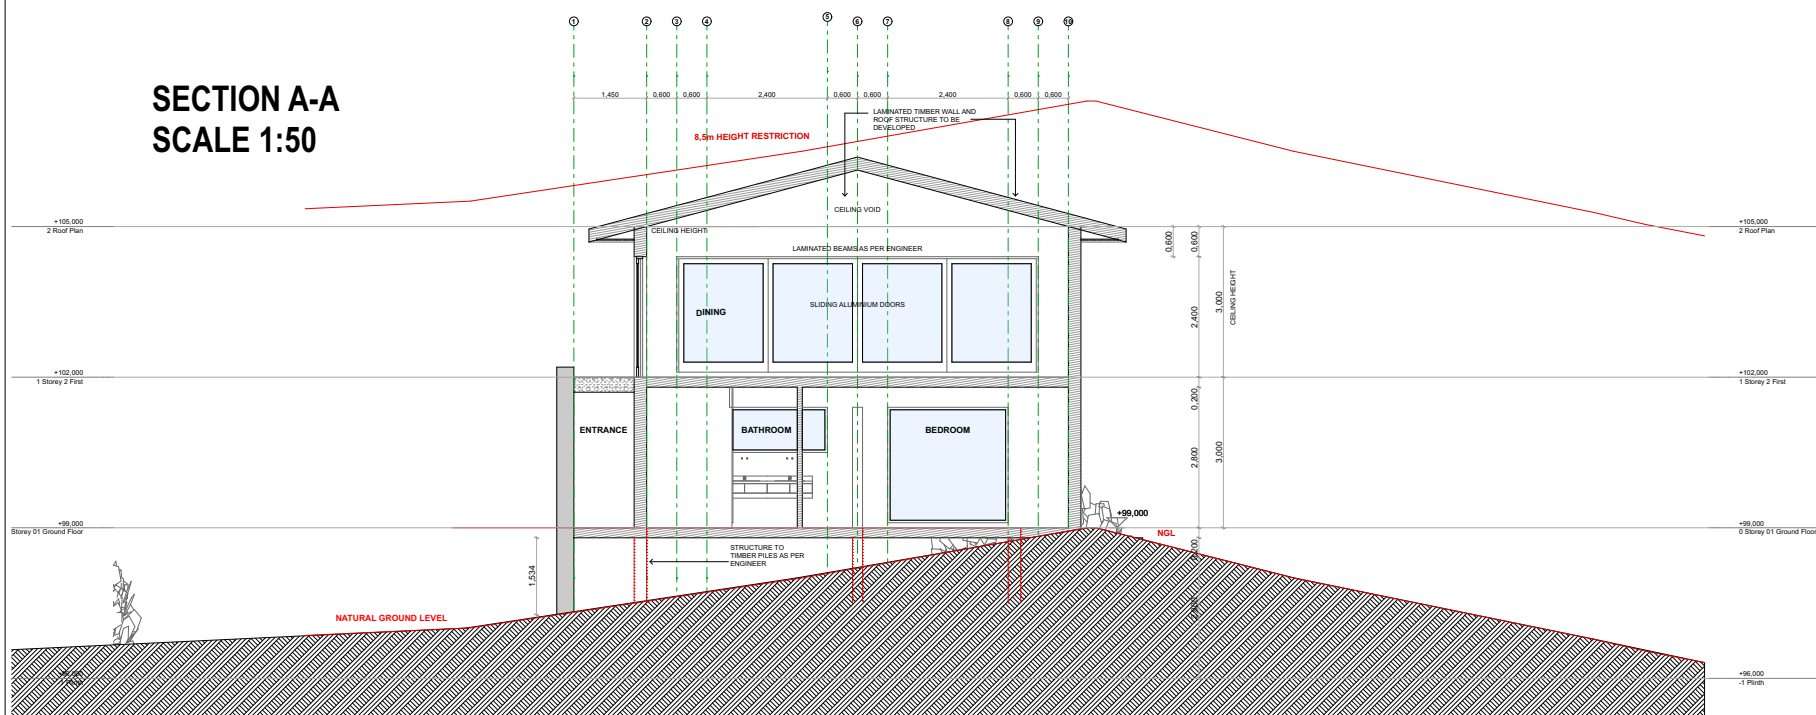

REVISIONS		
DRAWING STATUS STAGE 2 : CONCEPT PLANS ASSESSMENT PROJECT TITLE		
PROPOSED NEW HOUSE for CHARLES MALLEN LUNDALL of Fransmanshoek 32 of 257		
DRAWING DESCRIPTION Sections and Roofplan		
SCALE	AS SHOWN	
DATE	MAY 2026	
ISSUED	2026/08/02	
CHAIN IN	SVD	
CHECKED BY	SVD	
ARCHITECT	SVD	
		
Website: www.arx.co.za Email: info@arx.co.za Phone: +27 (0)21 550 5200		
PROJECT NO	DRAWING NO	REVISION
PENDING	A.014	6

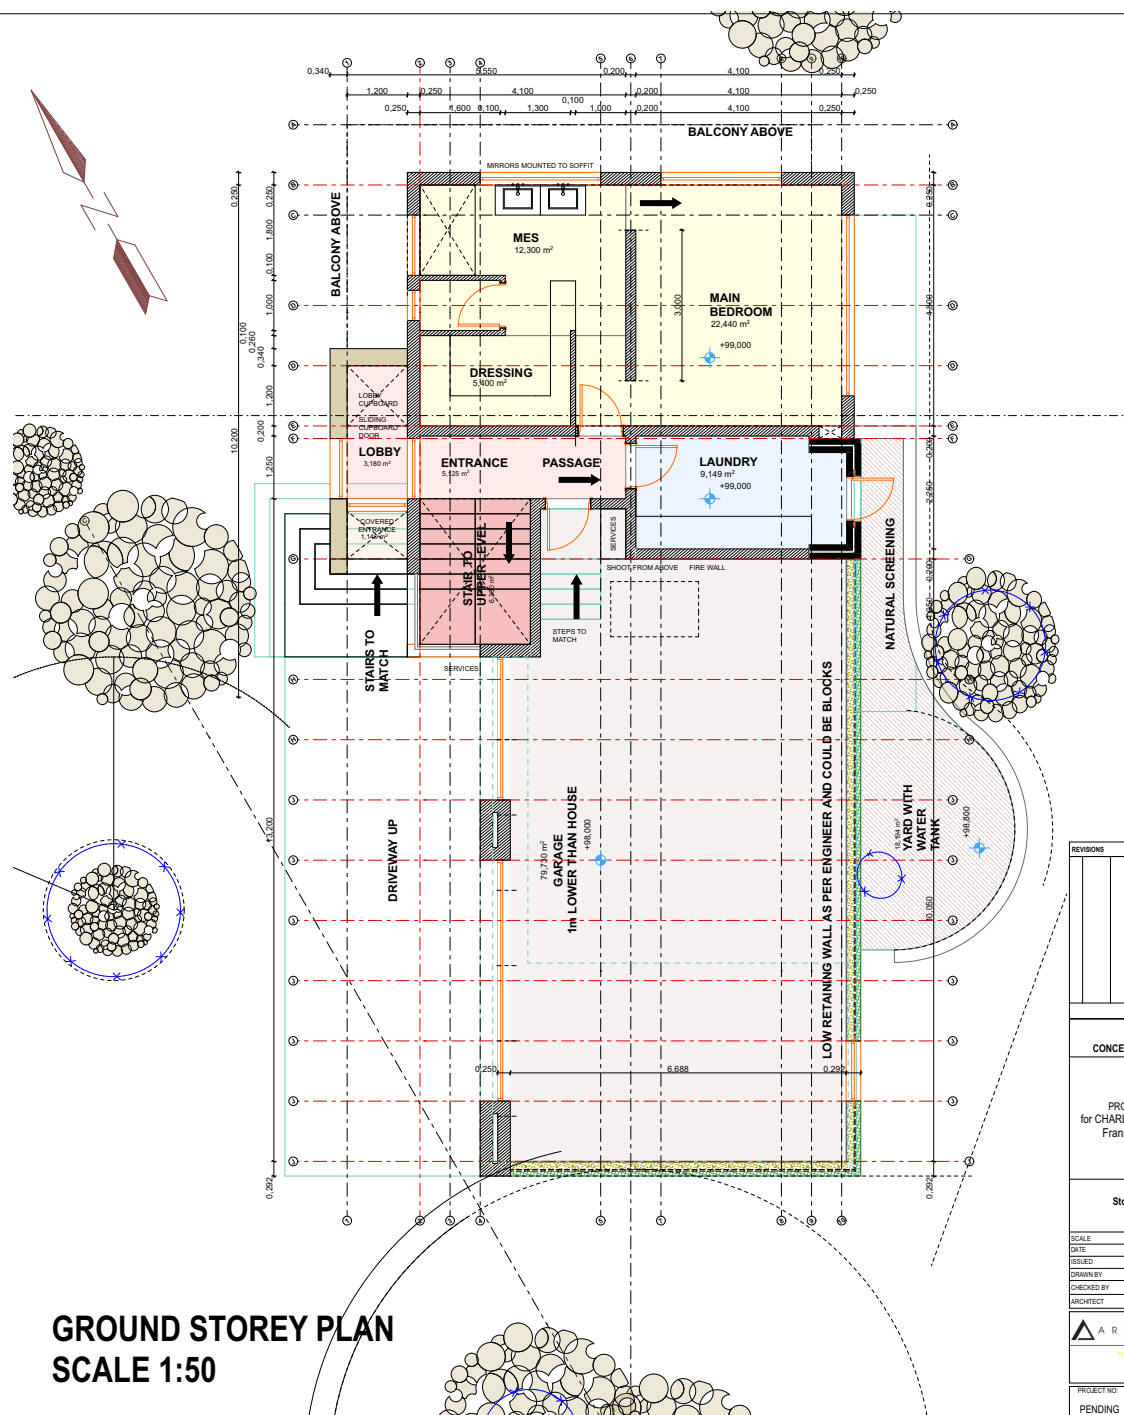

GROUND STOREY PLAN
SCALE 1:50

REVISIONS	
DRAWING STATUS	
STAGE 2:	
CONCEPT PLANS ASSESSMENT	
PROJECT TITLE	
PROPOSED NEW HOUSE for CHARLES MALLEN LUNDALL o/c Fransmanshoek 32 of 257	
DRAWING DESCRIPTION	
Storey 01 Ground Floor	
SCALE	AS SHOWN
DATE	MAY 2026
ISSUED	2026/08/02
DRAWN BY	SJD
CHECKED BY	SJD
ARCHITECT	A R C X L
 ARCXL ARCHITECT	
MEMBERSHIP NO. 14400-2025-0002-2 No. 14400-2025-0002-2	
PROJECT NO.	DRAWING NO.
PENDING	A.01.2
	REVISION
	6

