

SEE INSET


LEGEND

EXIST. GRASS TRACK

EXIST. TRACK UPGRADE TO 3.5m GRAVEL ROAD


stp

etb

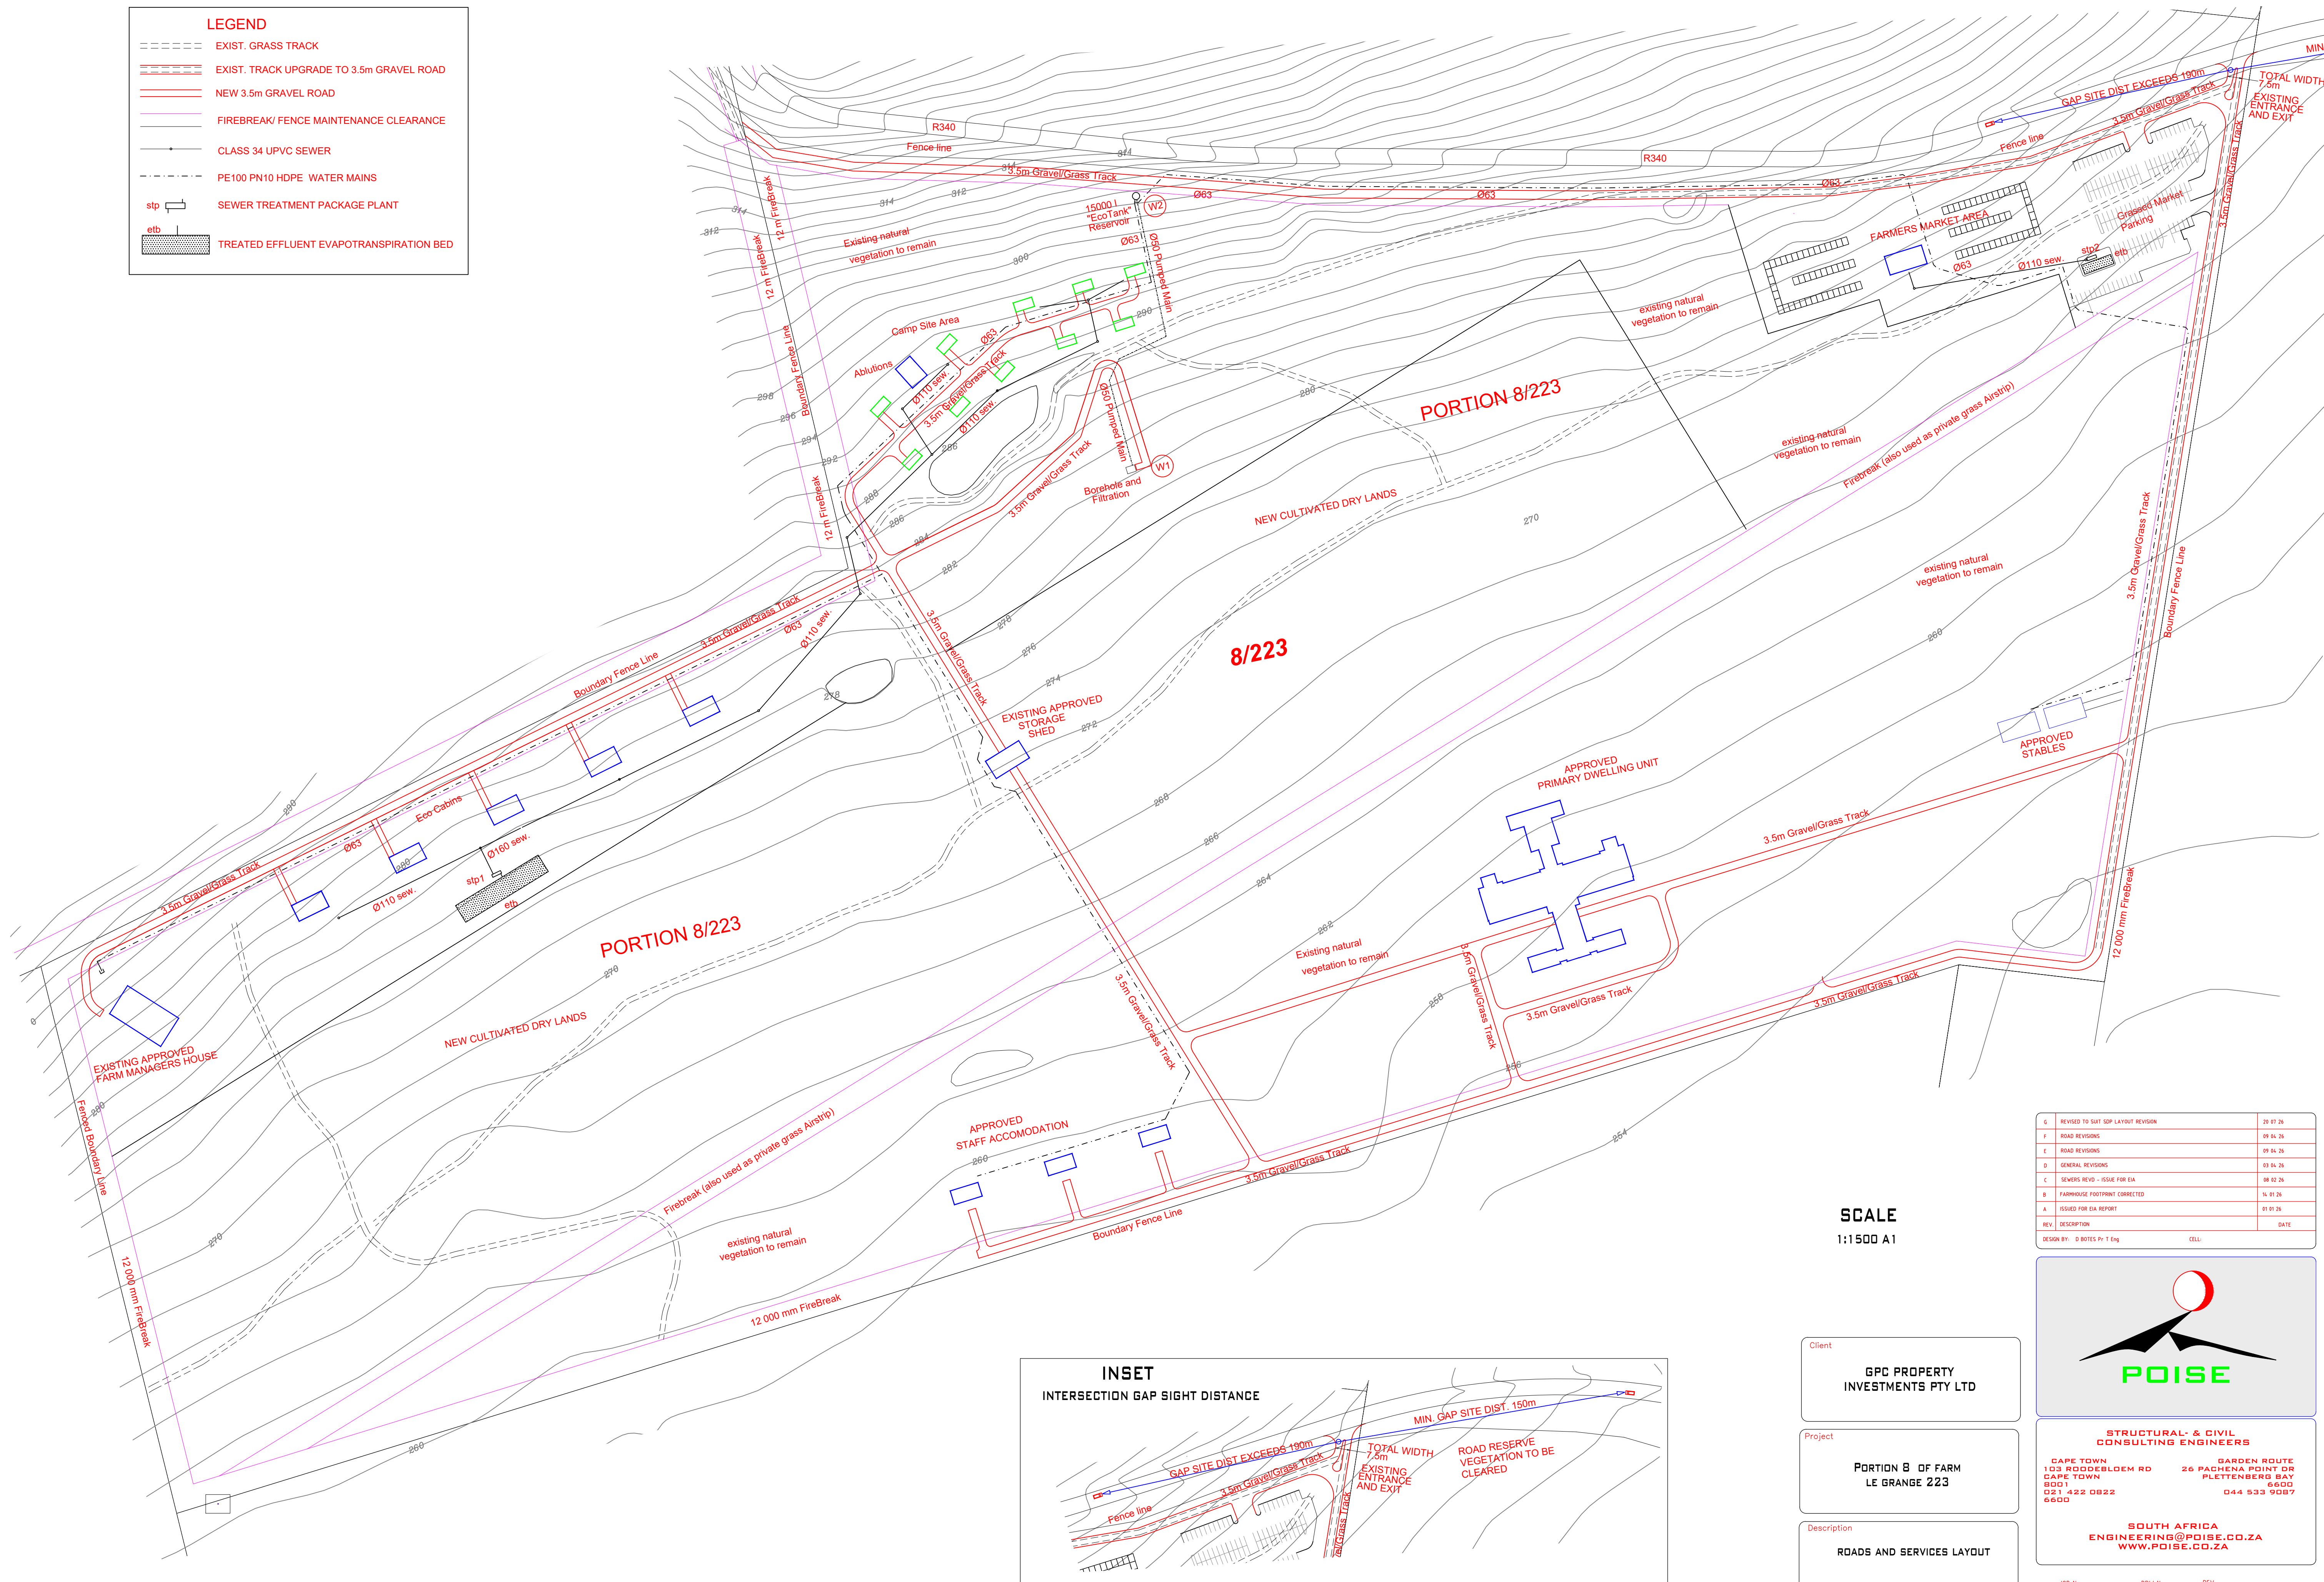

SCALE
1:1500 A1

4	REVISED TO SUIT SGP LAYOUT REVISION	29 07 26
3	ROAD REVISIONS	09 06 26
2	ROAD REVISIONS	09 06 26
1	GENERAL REVISIONS	03 06 26
0	SEWERS REVD - ISSUE FOR EIA	08 02 26
0	FARMHOUSE FOOTPRINT CORRECTED	16 01 26
0	ISSUED FOR EIA REPORT	01 01 26
REV.	DESCRIPTION	DATE
DESIGN BY:	D. BOTES P. T. Eng.	CELL:

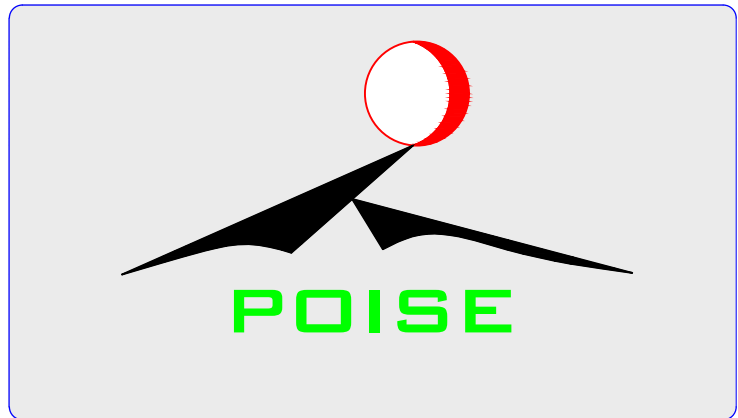

STRUCTURAL & CIVIL CONSULTING ENGINEERS

CAPE TOWN
103 ROODEBLOEM RD
8001
021 422 0822
6600

GARDEN ROUTE
26 PACHENA POINT DR
PLETTENBERG BAY
6600
044 533 9087

**SOUTH AFRICA
ENGINEERING@POISE.CO.ZA
WWW.POISE.CO.ZA**

Client

GPC PROPERTY INVESTMENTS PTY LTD

Project

PORTION 8 OF FARM LE GRANGE 223

Description

ROADS AND SERVICES LAYOUT

